

9'-0" SECOND FLOOR CEILING

LINTEL SCHEDULES


WOOD

(WL2) 2-2x6
 (WL3) 2-2x8
 (WL4) 2-2x10
 (WL5a) 2-2x12

STEEL

(SL1) L 3 1/2"x 3 1/2"x 1/4"
 (SL2) L 4"x 3 1/2"x 1/4"
 (SL3) L 5"x 3 1/2"x 5/16"
 (SL4) L 5"x 3 1/2"x 3/8"
 (SL5) L 5"x 3 1/2"x 5/16"
 (SL6) L 6"x 4"x 3/8"

OBC TABLE 9.23.12, TABLE A-15
 OBC TABLE 9.20.5.2.A & 9.20.5.2.B

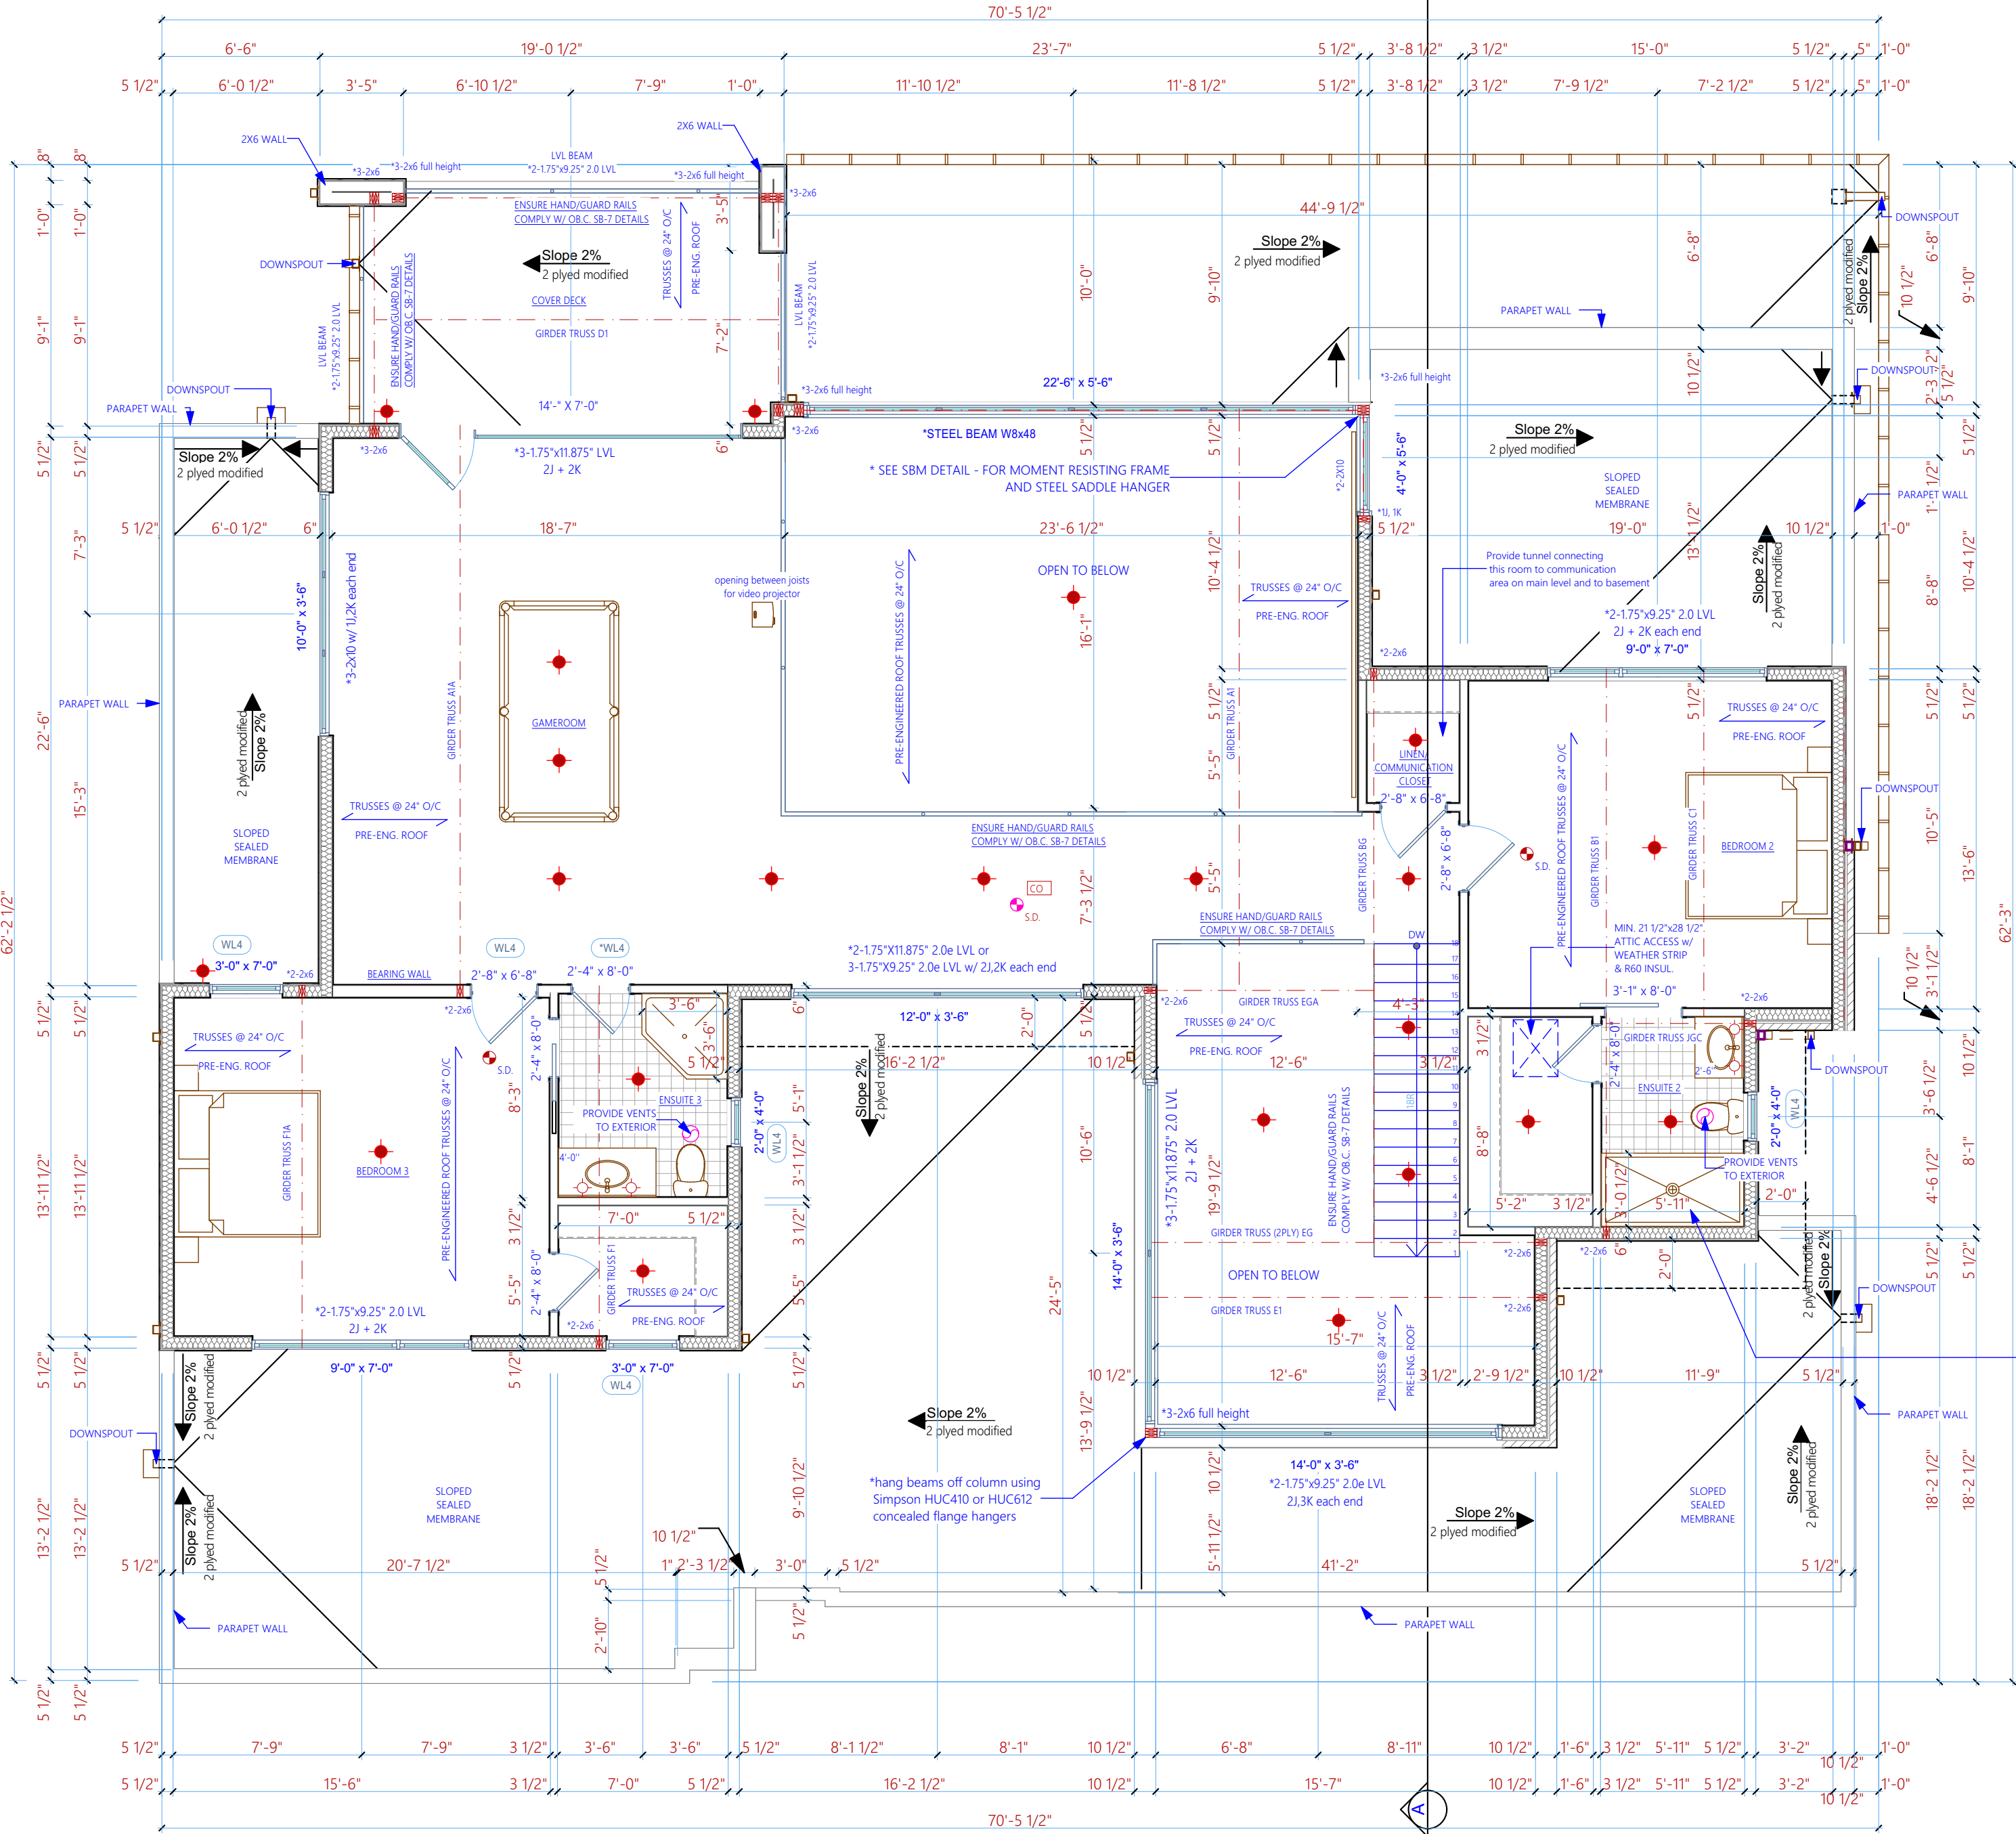

GENERAL NOTES

DO NOT SCALE DRAWINGS. WORK TO DIMENSIONS SHOWN. THE CONTRACTOR MUST CHECK ALL DIMENSIONS AND VERIFY ALL DIMENSIONS ON THE JOB.

ALL STEEL ANGLES SUPPORTING BRICK VENEER TO HAVE MIN. 6\"/>

PROVIDE TUNNEL CONNECTING THIS ROOM TO COMMUNICATION AREA ON MAIN LEVEL AND TO BASEMENT

MIN. 21 1/2\"/>

360 SMART DESIGN

REGISTRATION INFORMATION REQUIRED UNLESS DESIGN IS EXEMPT UNDER 2.17.1.1 OF THE BUILDING CODE

COMPANY BCIN # 113325

THE UNDERSIGNED HAS REVIEWED AND TAKES RESPONSIBILITY FOR THIS DESIGN, AND HAS THE QUALIFICATIONS AND MEETS THE REQUIREMENTS SET OUT IN THE ONTARIO BUILDING CODE TO BE A DESIGNER

QUALIFICATION INFORMATION REQUIRED UNLESS DESIGN IS EXEMPT UNDER 2.17.1.1 OF THE BUILDING CODE

Razvan Dumitru 110057
 NAME BCIN
 SIGNATURE

REVISIONS

No.	Revision	Date

360 SMART DESIGN

12 Sunset Blvd.
 Cambridge, On N1S 1A7
 519-807-7778
 contact@360smartdesign.com

PROJECT

9861 Glendon Drive #237
 Komoka
 TWO STOREY
 SINGLE-DETACHED
 Gari Gordon
 Cell: 519-318-1191
 E-MAIL: gari.gordon@gmail.com

DRAWING TITLE

SECOND FLOOR PLAN

SCALE 3/16" = 1'-0" **DATE** JAN - 2021

DRAWN BY ED **SHEET**

FLOOR AREA 2,068 SQ FT **A8**



Sealed for structural items marked (*) only.